


LEILIGHET NR:	m <sup>2</sup> (brutto)
2	83
3	66
4	68
23	72
24	47
25	69
43	68
44	66
45	83

Westye Egebergsq. 2

PLAN AV 1. ETG.


30.6. 83 avtegnet

BLAD 1

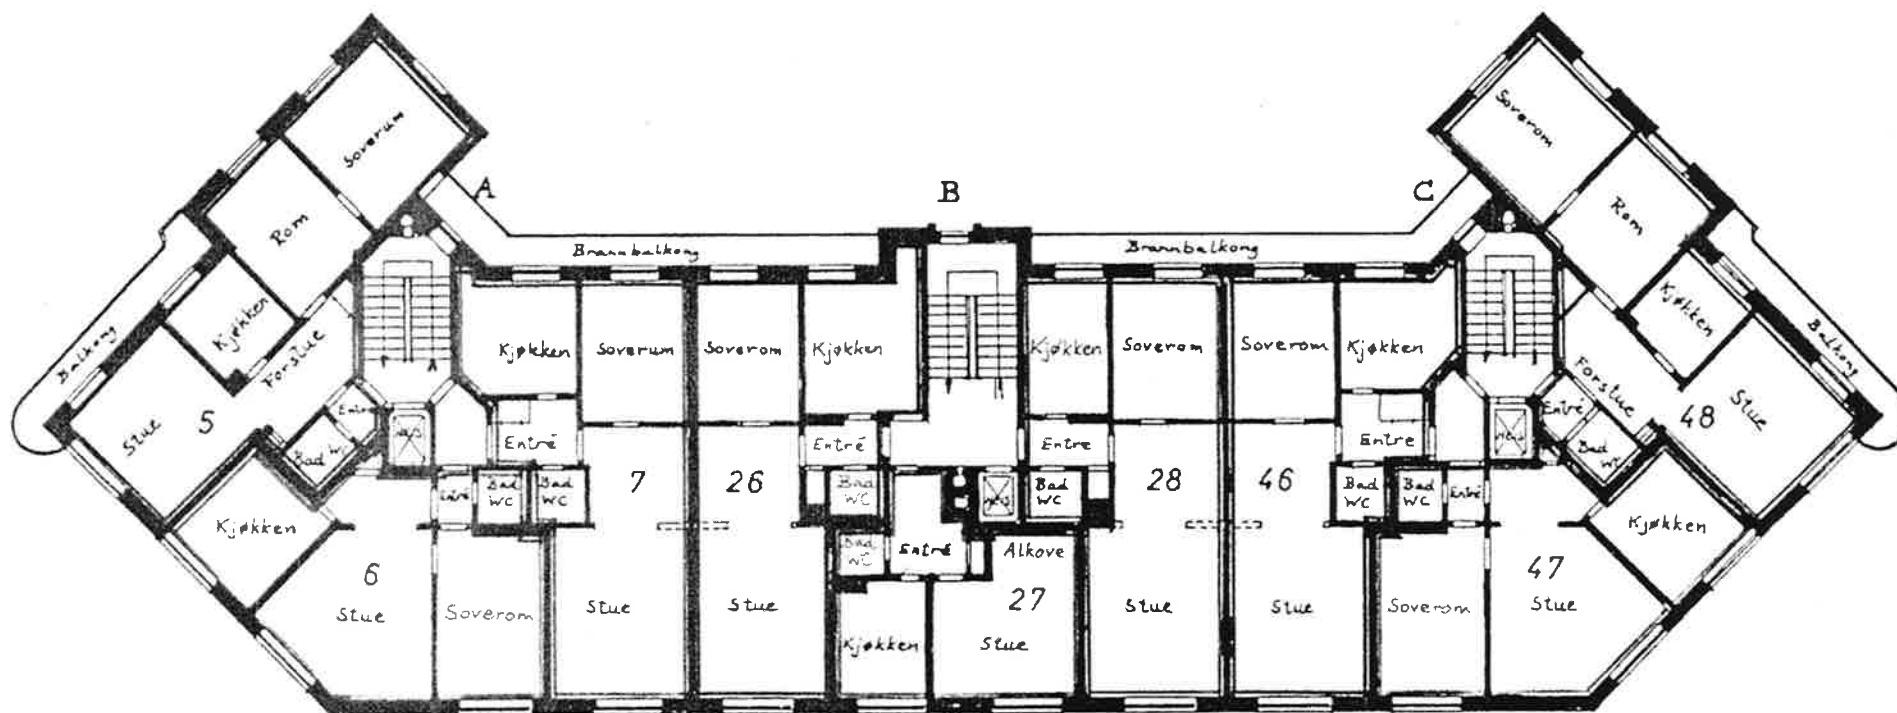


LEILIGHET NR:	m <sup>2</sup> (brutto)
5	83
6	66
7	68
26	72
27	47
28	69
46	68
47	66
48	83

Westye Egebergsgt. 2  
 PLAN AV 2. ETG.  
 30.6.83 avtegnet BLAD 2

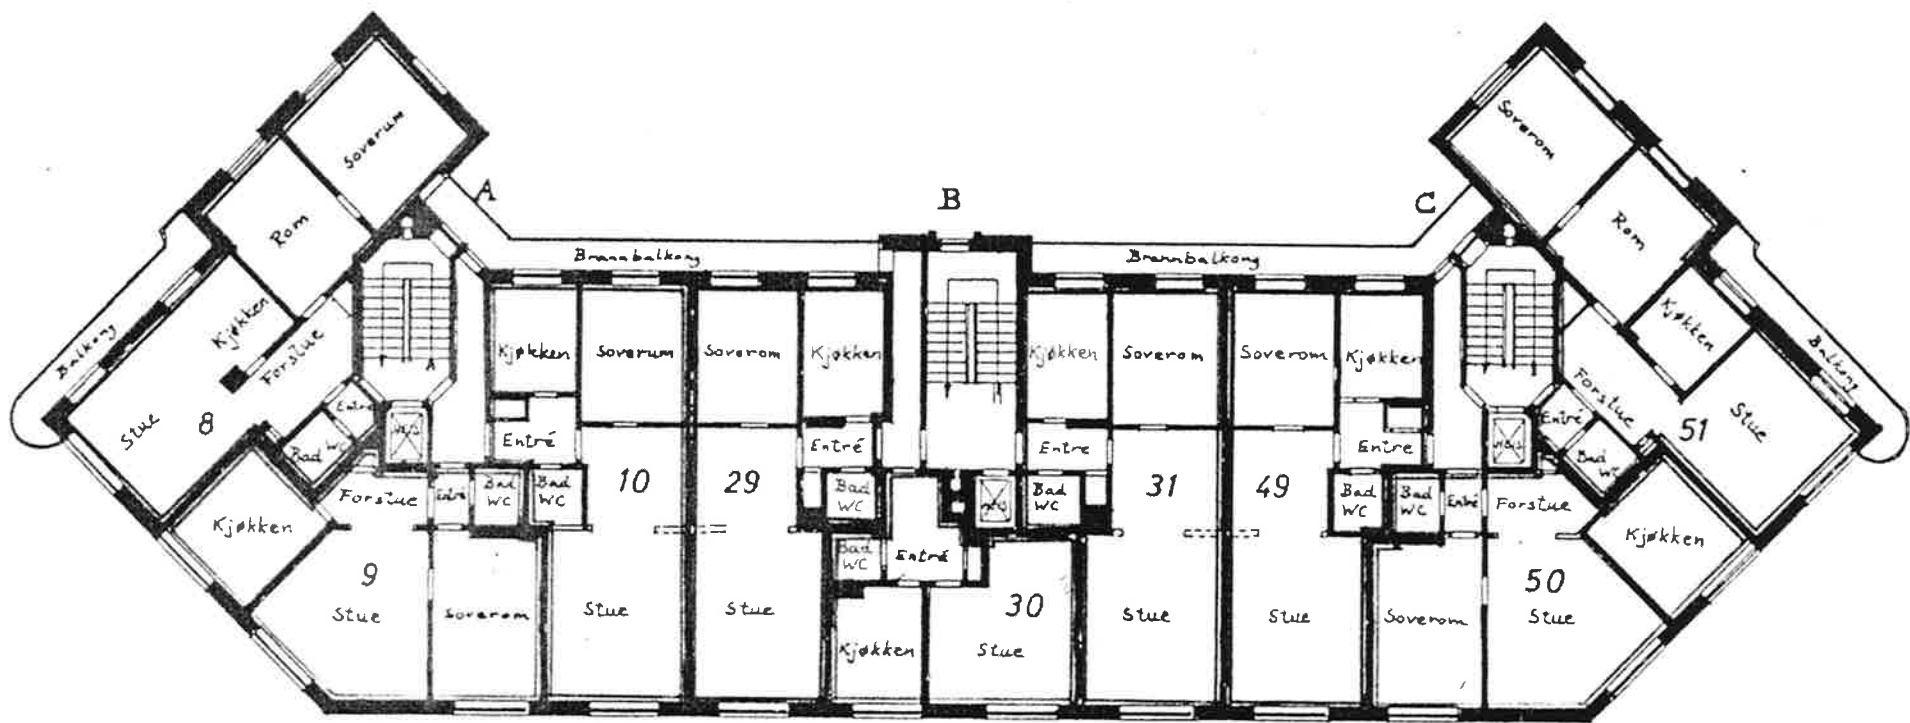


LEILIGHET NR:	m <sup>2</sup> (brutto)
8	84
9	67
10	67
29	70
30	49
31	70
49	67
50	67
51	84

Westye Egebergsgt. 2  
 PLAN AV 3. ETG.  
 30.6. 83 avtegnet BLAD 3

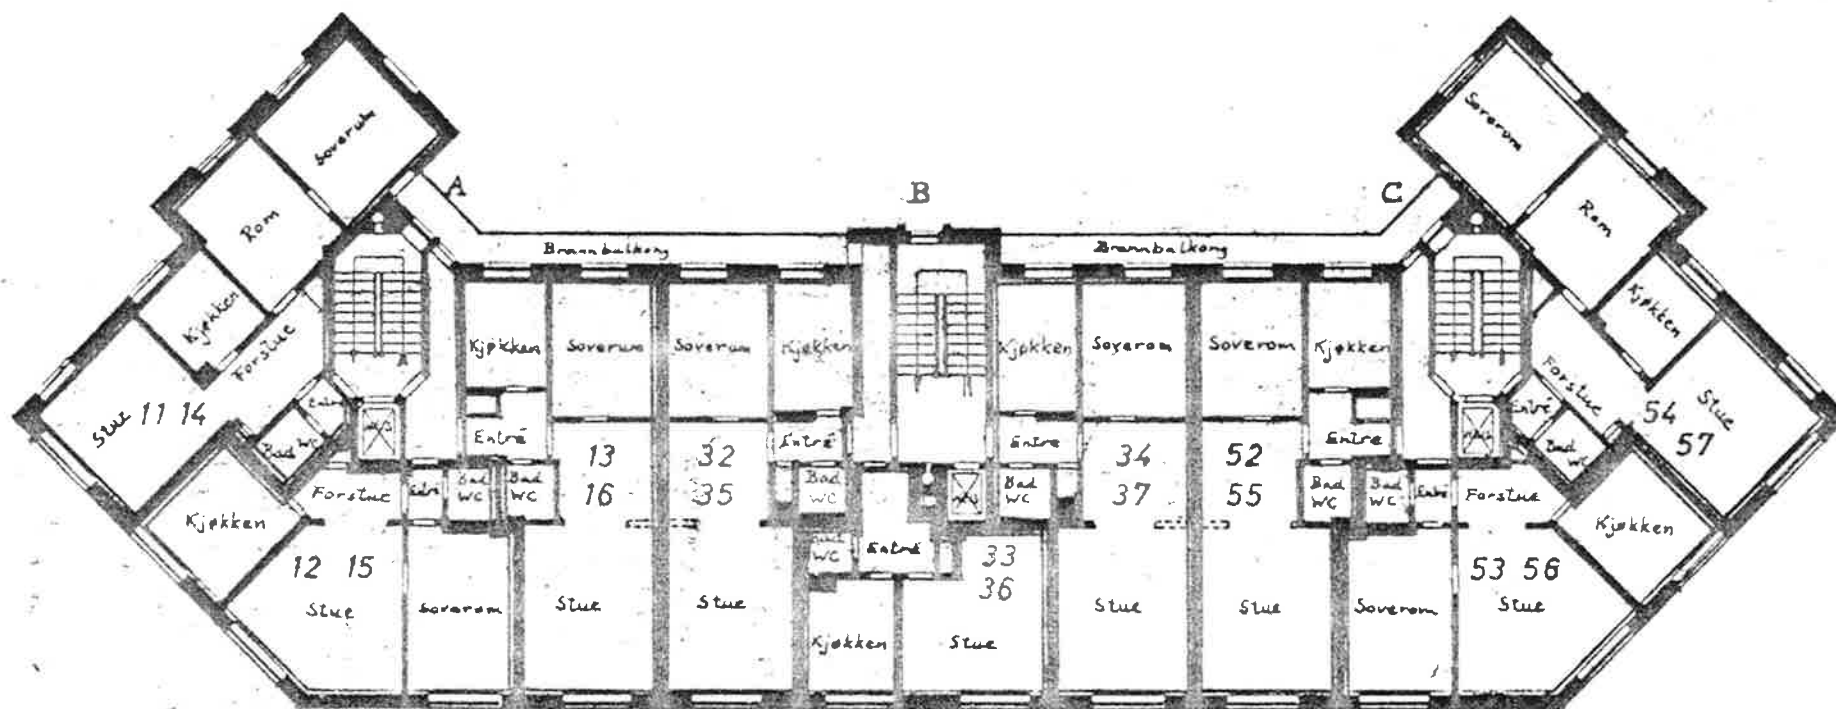


LEILIGHET NR:	m <sup>2</sup> (brutto)
11 og 14	84
12 og 15	67
13 og 16	67
32 og 35	70
33 og 36	49
34 og 37	70
52 og 55	67
53 og 56	67
54 og 57	84

Westye Egebergsgt. 2  
 PLAN AV 4,5 ETG.  
 30.6.83 avtegnet BLAD 4

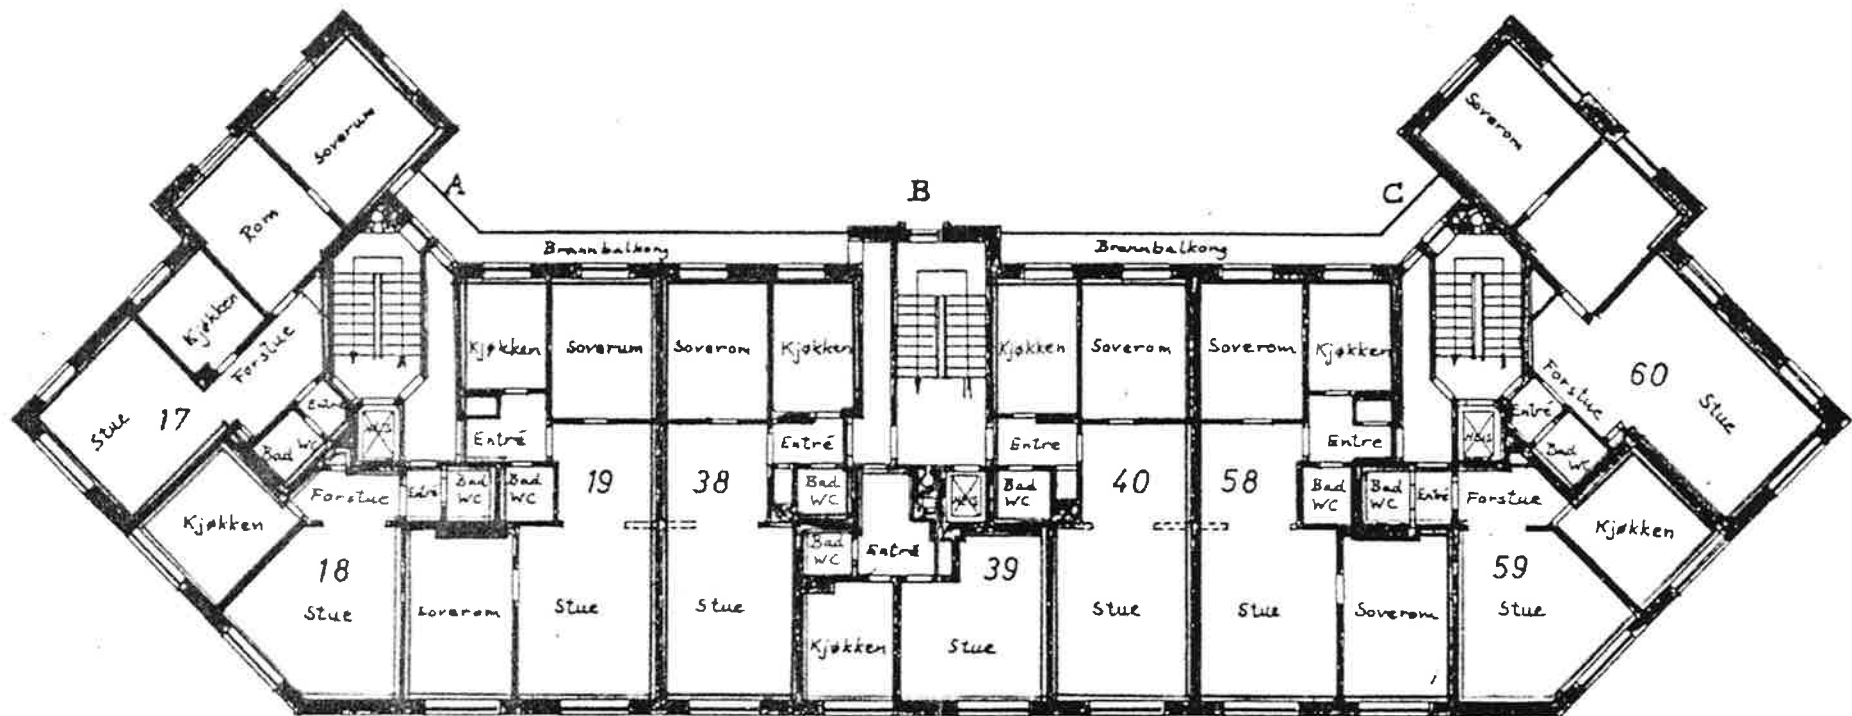


LEILIGHET NR:	m <sup>2</sup> (brutto)
17	84
18	49
19	85
38	70
39	49
40	70
58	85
59	49
60	84

Westye Egebergsat. 2  
 PLAN AV 6. ETG.  
 30.6. 83 avtegnet BLAD 5

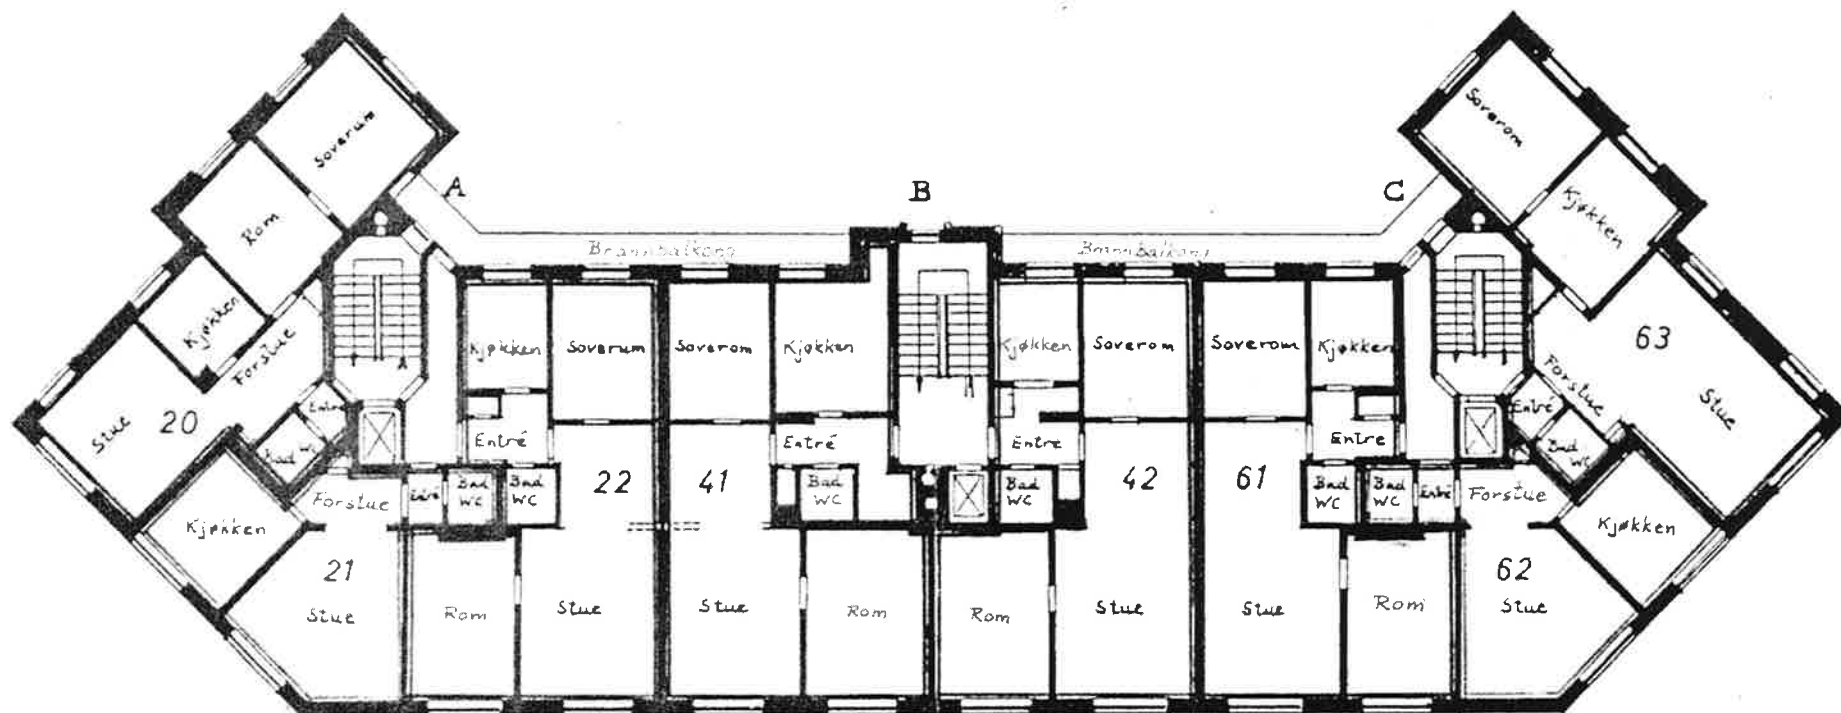


LEILIGHET NR:	m <sup>2</sup> (brutto)
20	84
21	49
22	85
41	99
42	91
61	85
62	49
63	84

Westye Egebergsgt. 2  
 PLAN AV 7. ETG.  
 30.6.83 avtegnet BLAD 6

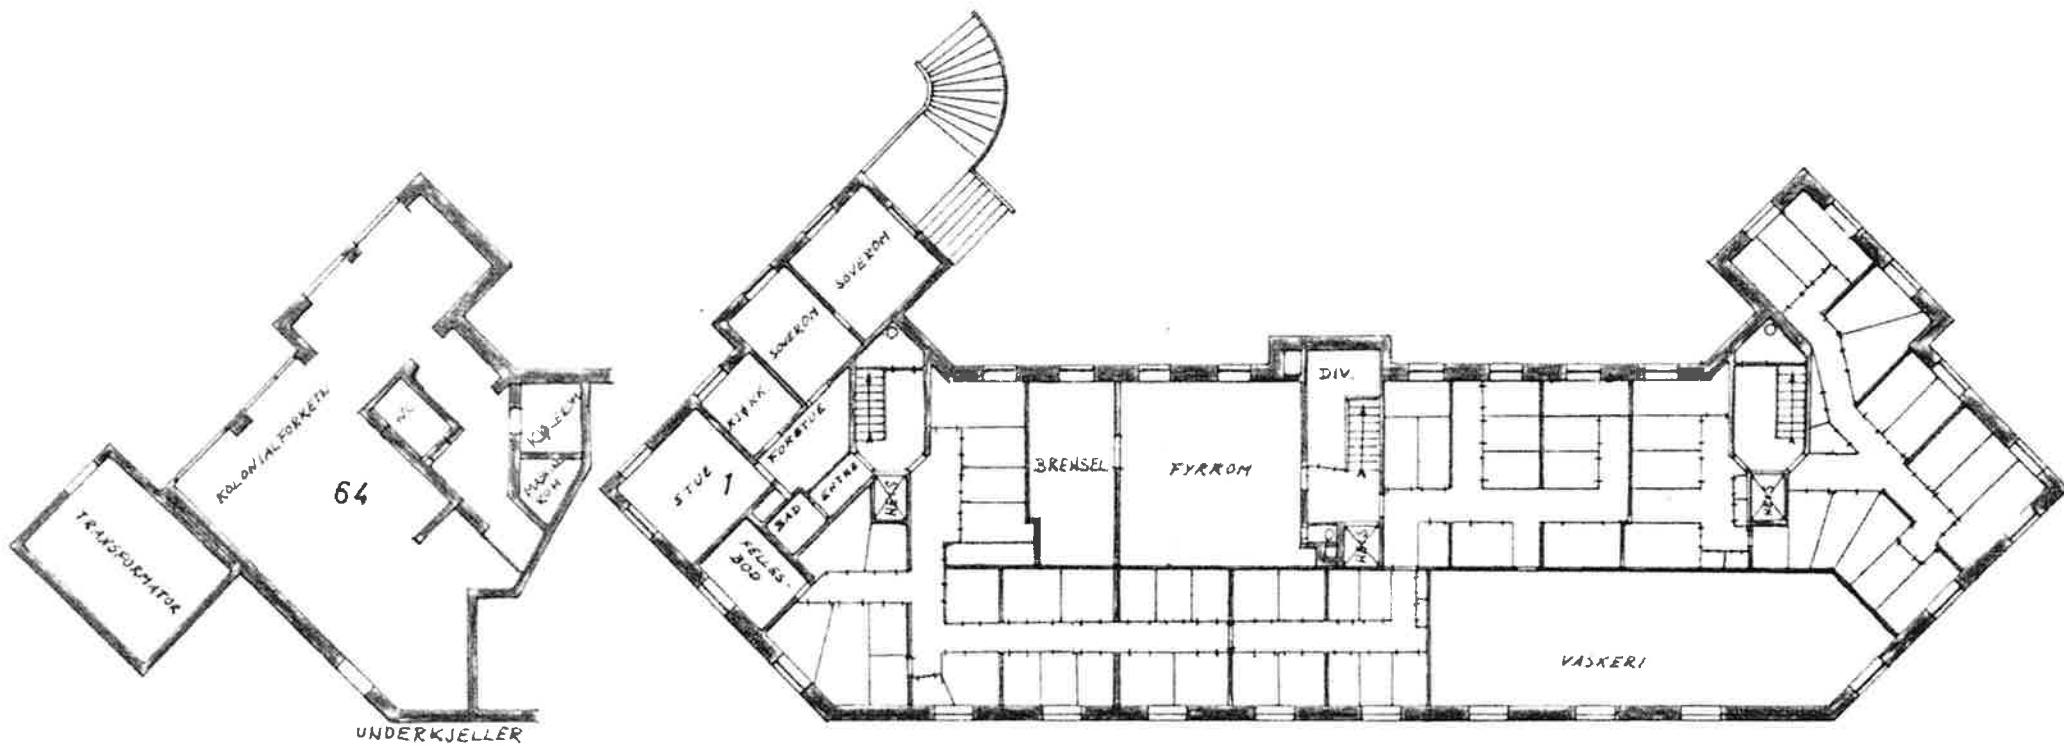

LEILIGHET NR:	m <sup>2</sup> (brutto)
1	
64	

Westye Egebergsq. 2  
 PLAN AV KJELLER  
 30.6.83 avtegnet BLAD 7

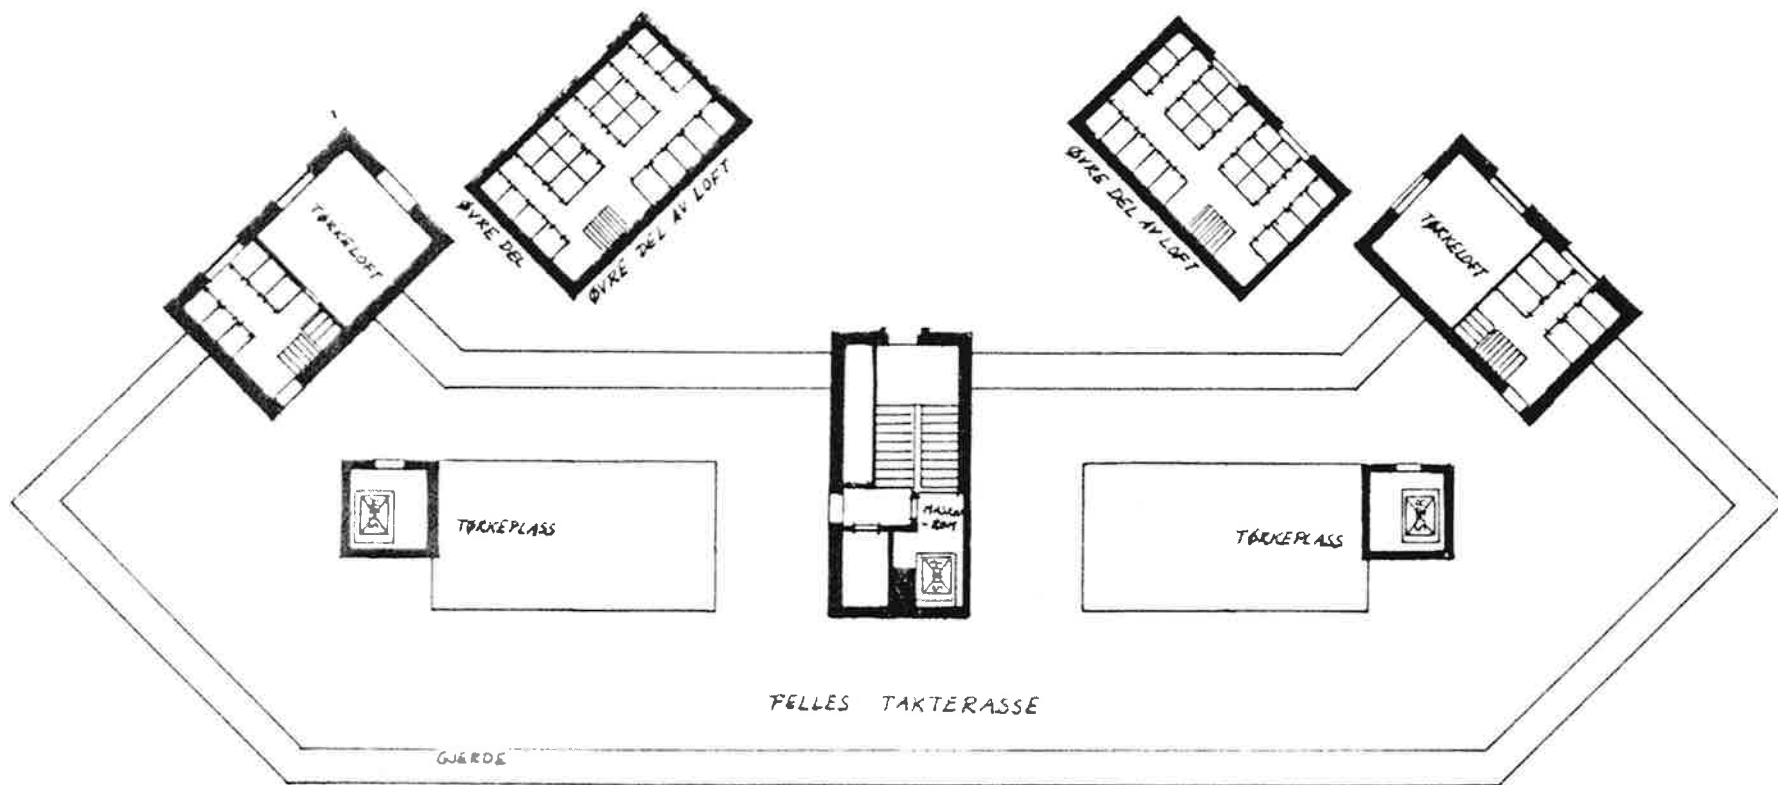

Westye Egebergsqt. 2  
 PLAN AV LOFT  
 30.6. 83 avtegnet BLAD 8